


REV	DESCRIPTION	DATE	APPROVED
-----	-------------	------	----------

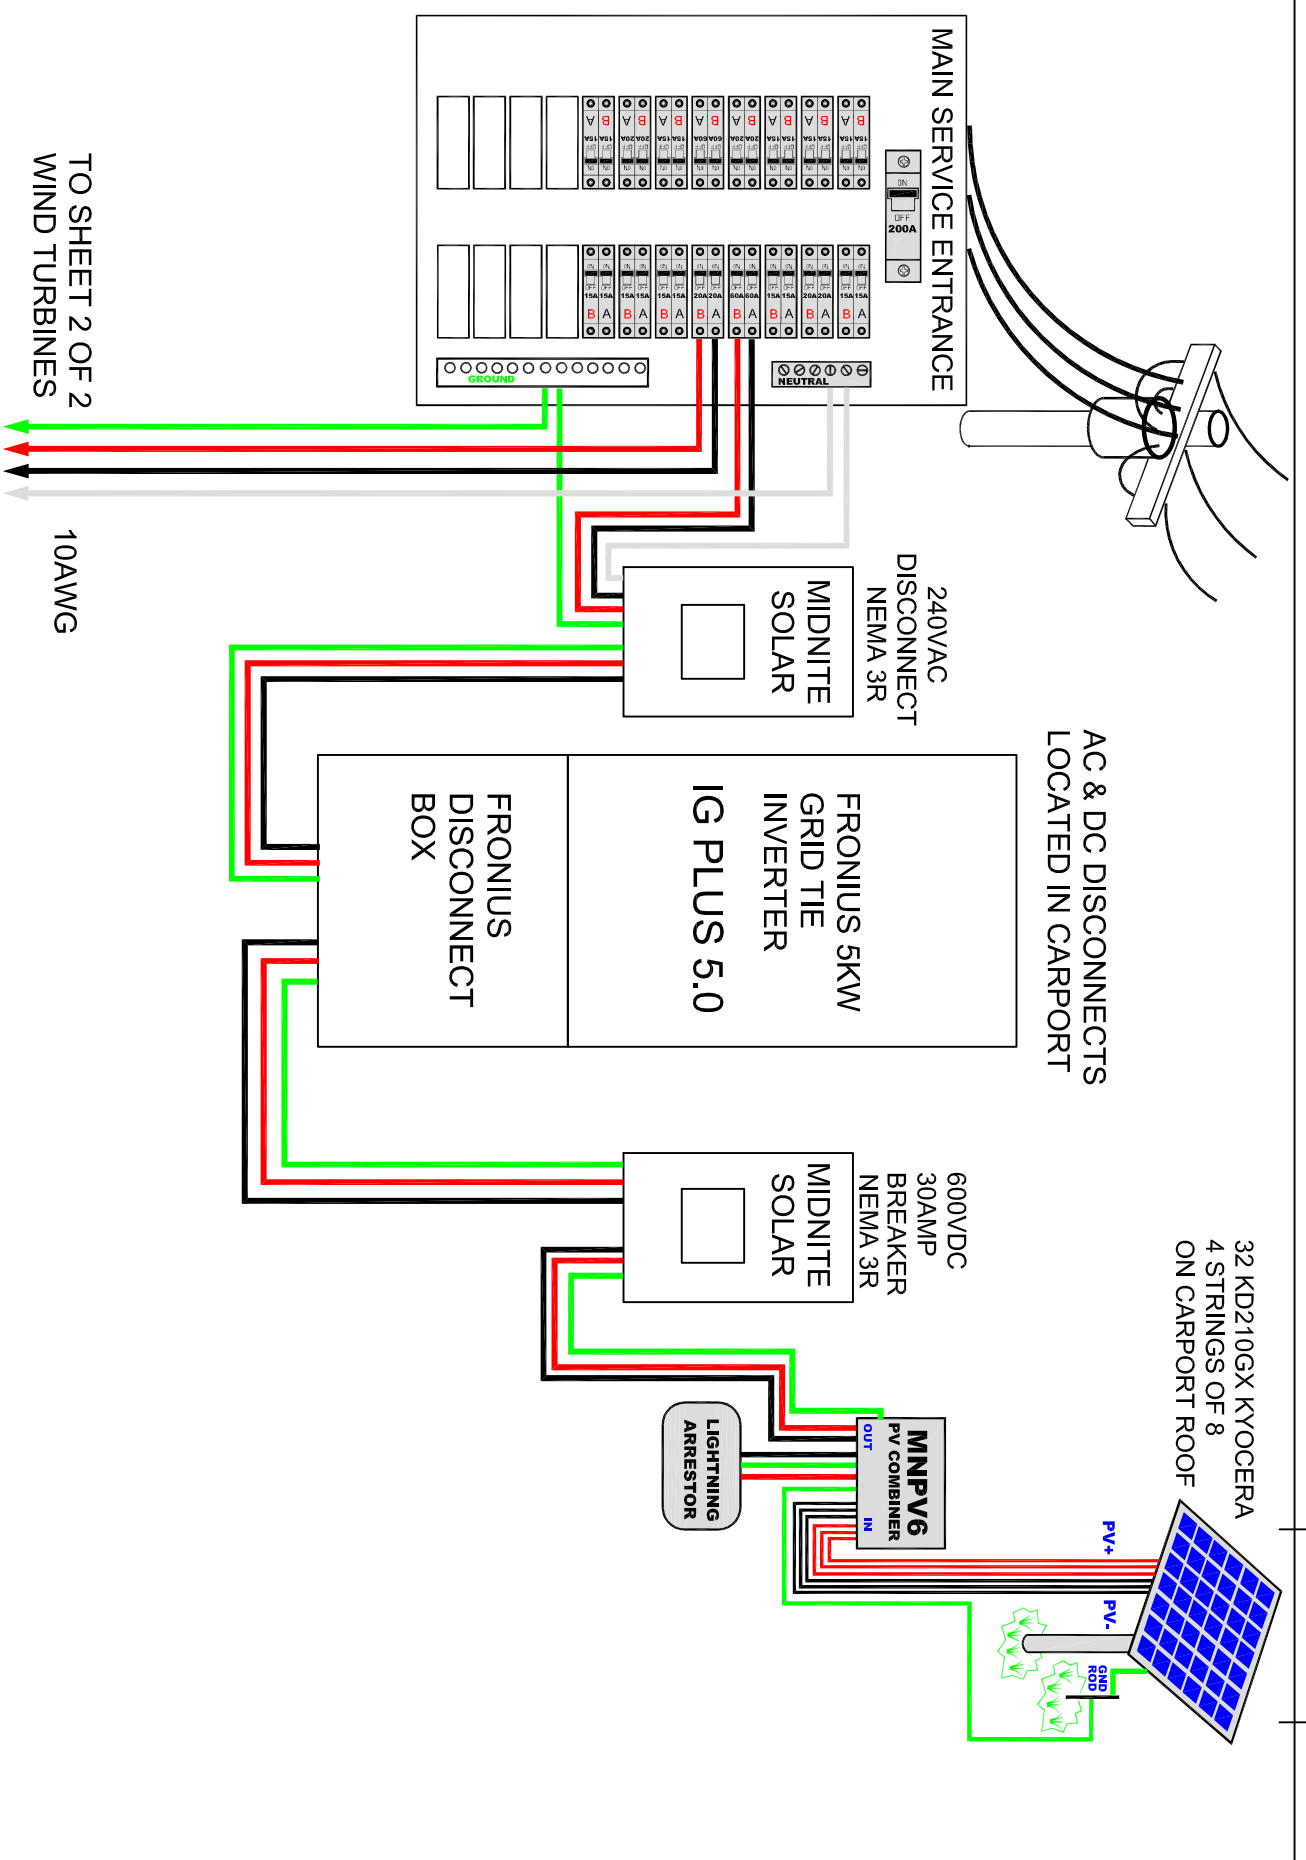

AC & DC DISCONNECTS
LOCATED IN CARPORT

32 KD210GX KYOCERA
4 STRINGS OF 8
ON CARPORT ROOF



**14000 BURN RD
ARLINGTON, WA
98223 USA**

59-301 LEHIWA ST GRID TIE

DRAWN BY ROBIN GUDGEL 03-13-10 59-301 LEHIWA ST GRID TIE 1 of 2