


REV	DESCRIPTION	DATE	APPROVED
-----	-------------	------	----------

TO DISTRIBUTION PANEL
ON SHEET 1

WIND TURBINE ARRAY SUBJECT TO
APPROVAL FROM KOHALA RANCH ASSOCIATION

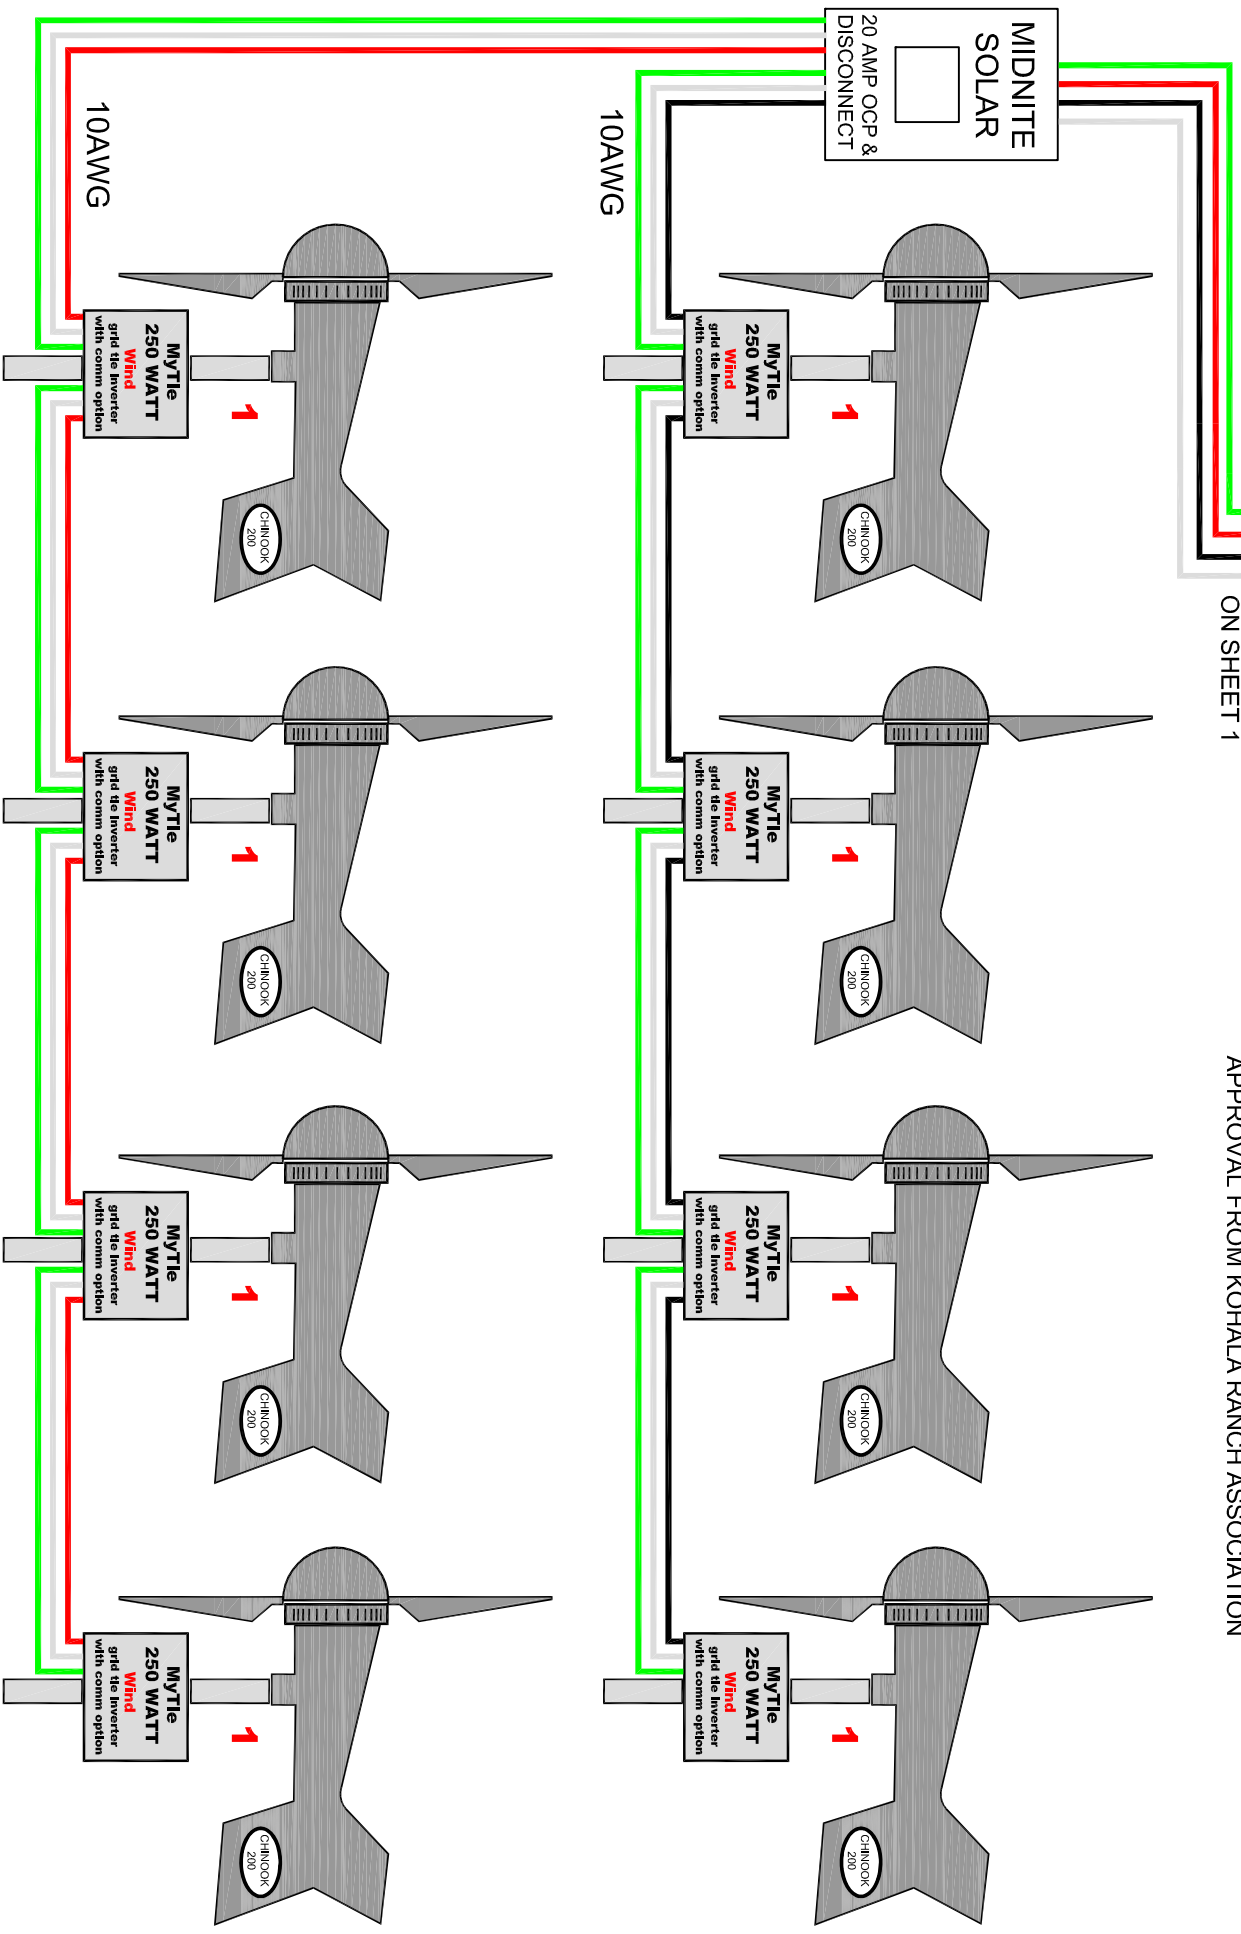

2000 WATT MAX TOTAL FROM ALL EIGHT TURBINES
TURBINE HEIGHT 6 FEET MAX SURROUNDED BY FENCE



14000 BURN RD
ARLINGTON, WA
98223 USA

59-301 LEHIWA ST GRID TIE

DRAWN BY ROBIN GUDGEL 03-13-10 59-301 LEHIWA ST GRID TIE 2 of 2