


MNSW4024 or 4048 WITH RSS and 1 CLASSIC

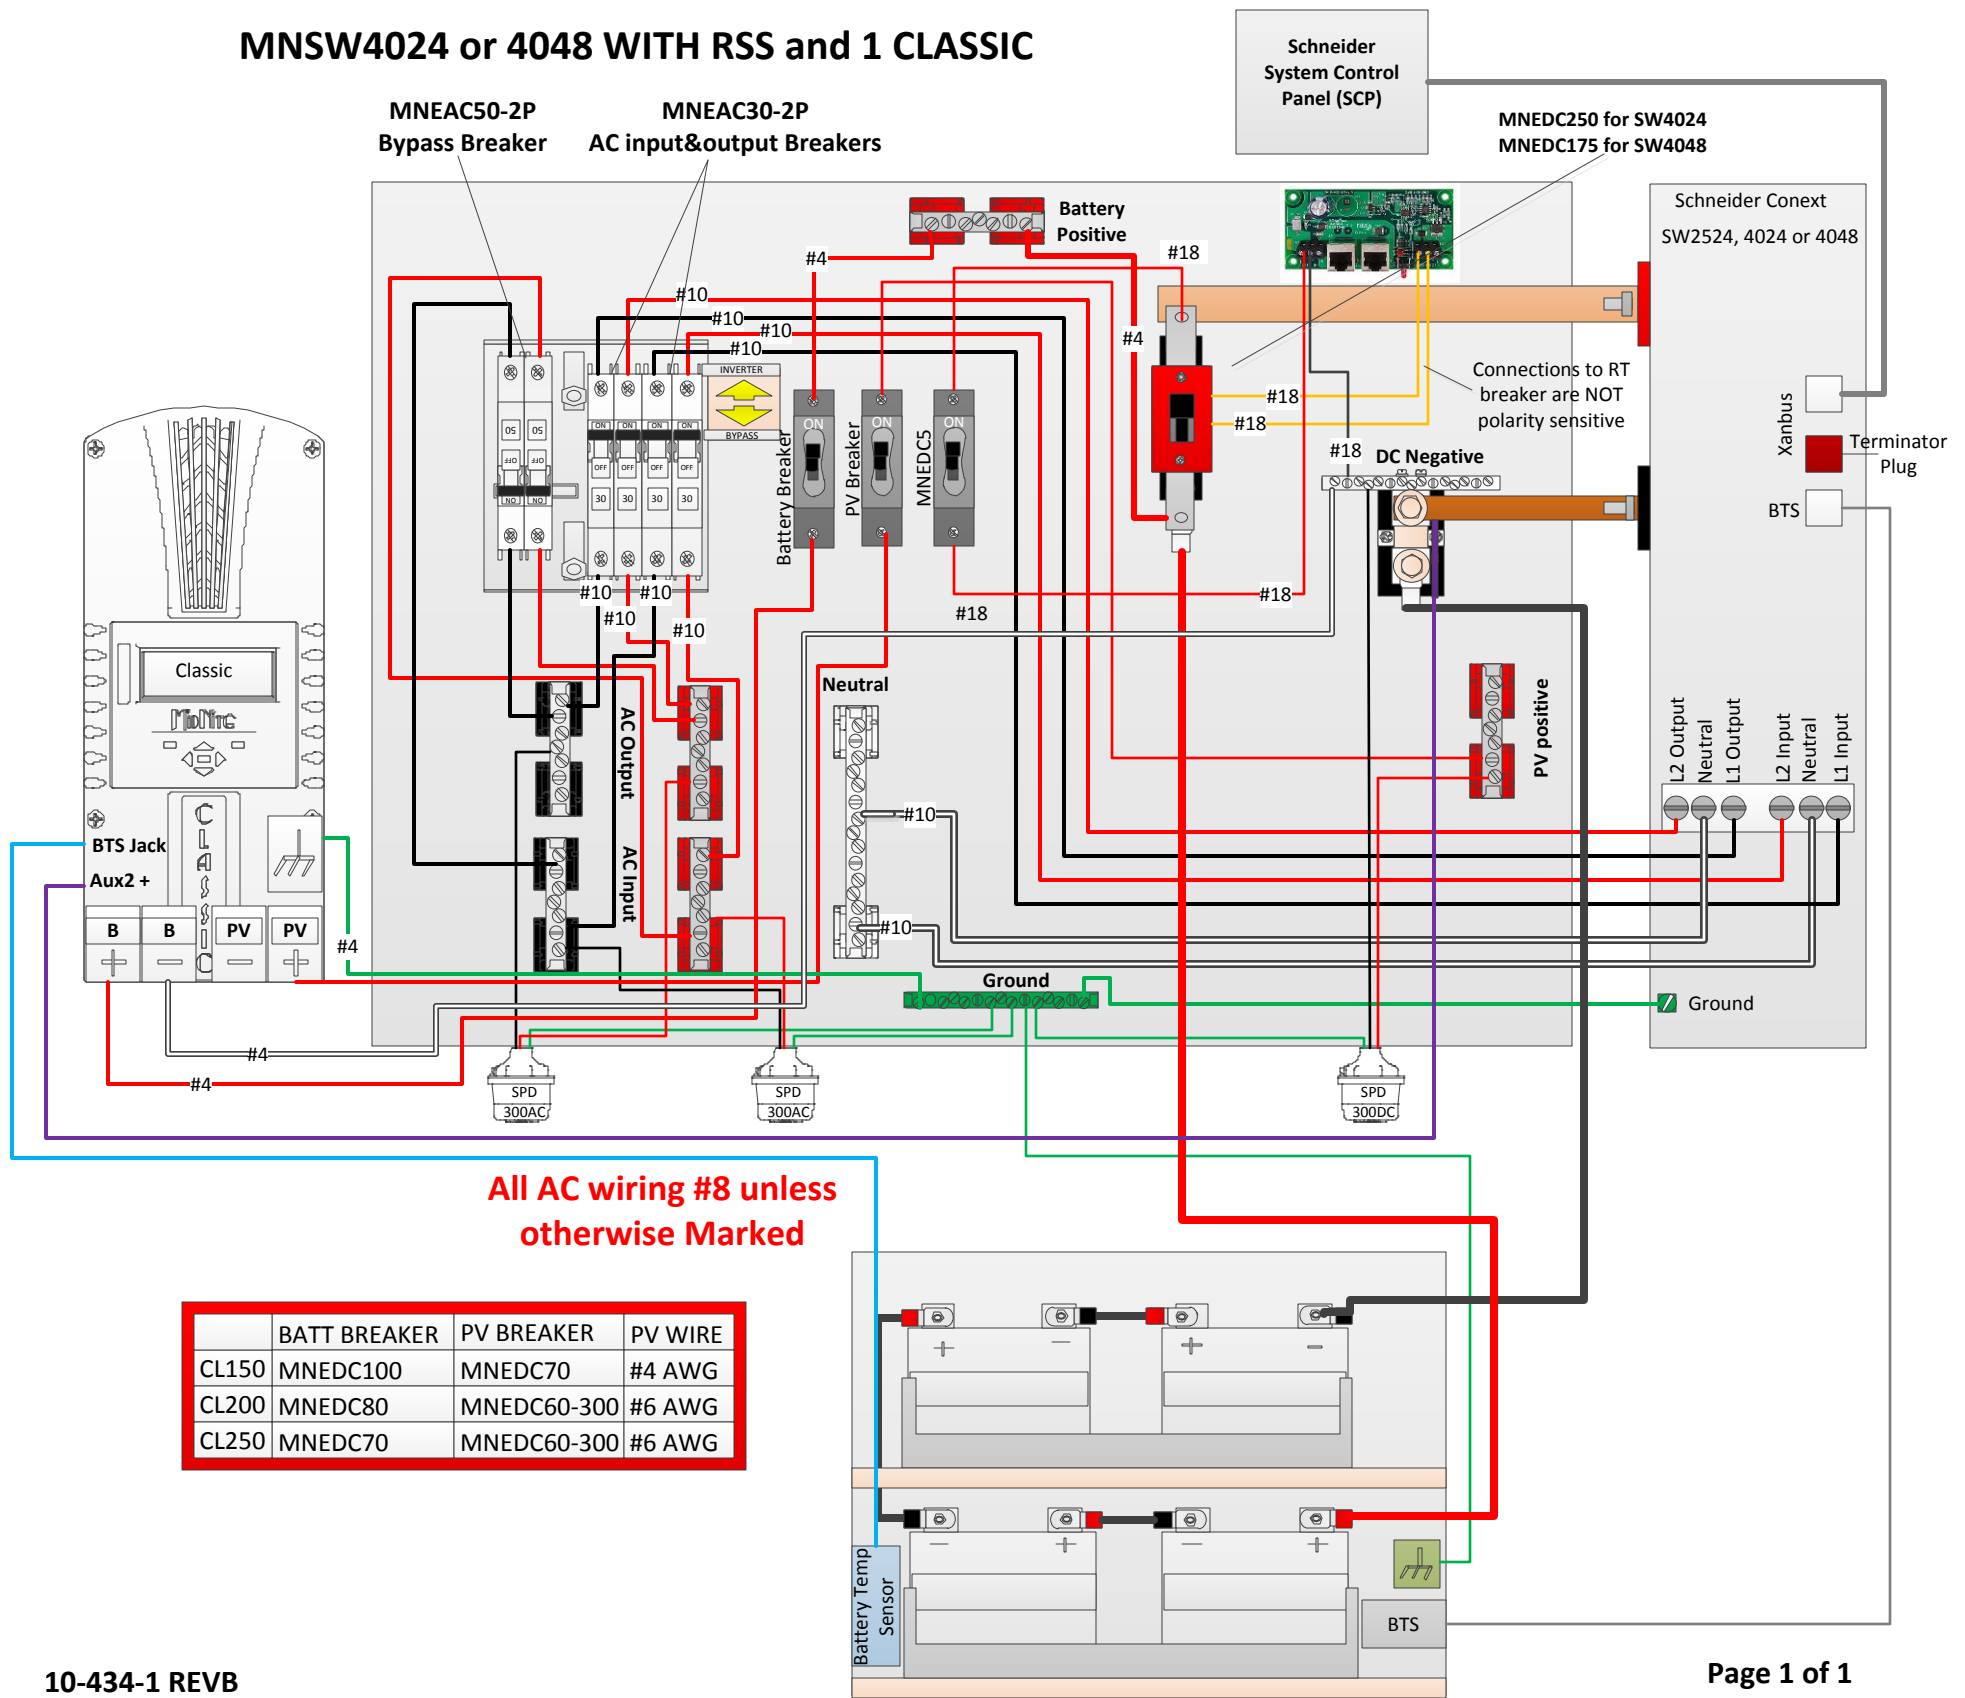

All AC wiring #8 unless otherwise Marked

	BATT BREAKER	PV BREAKER	PV WIRE
CL150	MNEDC100	MNEDC70	#4 AWG
CL200	MNEDC80	MNEDC60-300	#6 AWG
CL250	MNEDC70	MNEDC60-300	#6 AWG