


SINGLE SUNNY ISLAND AC COUPLED

Wiring done by MidNite

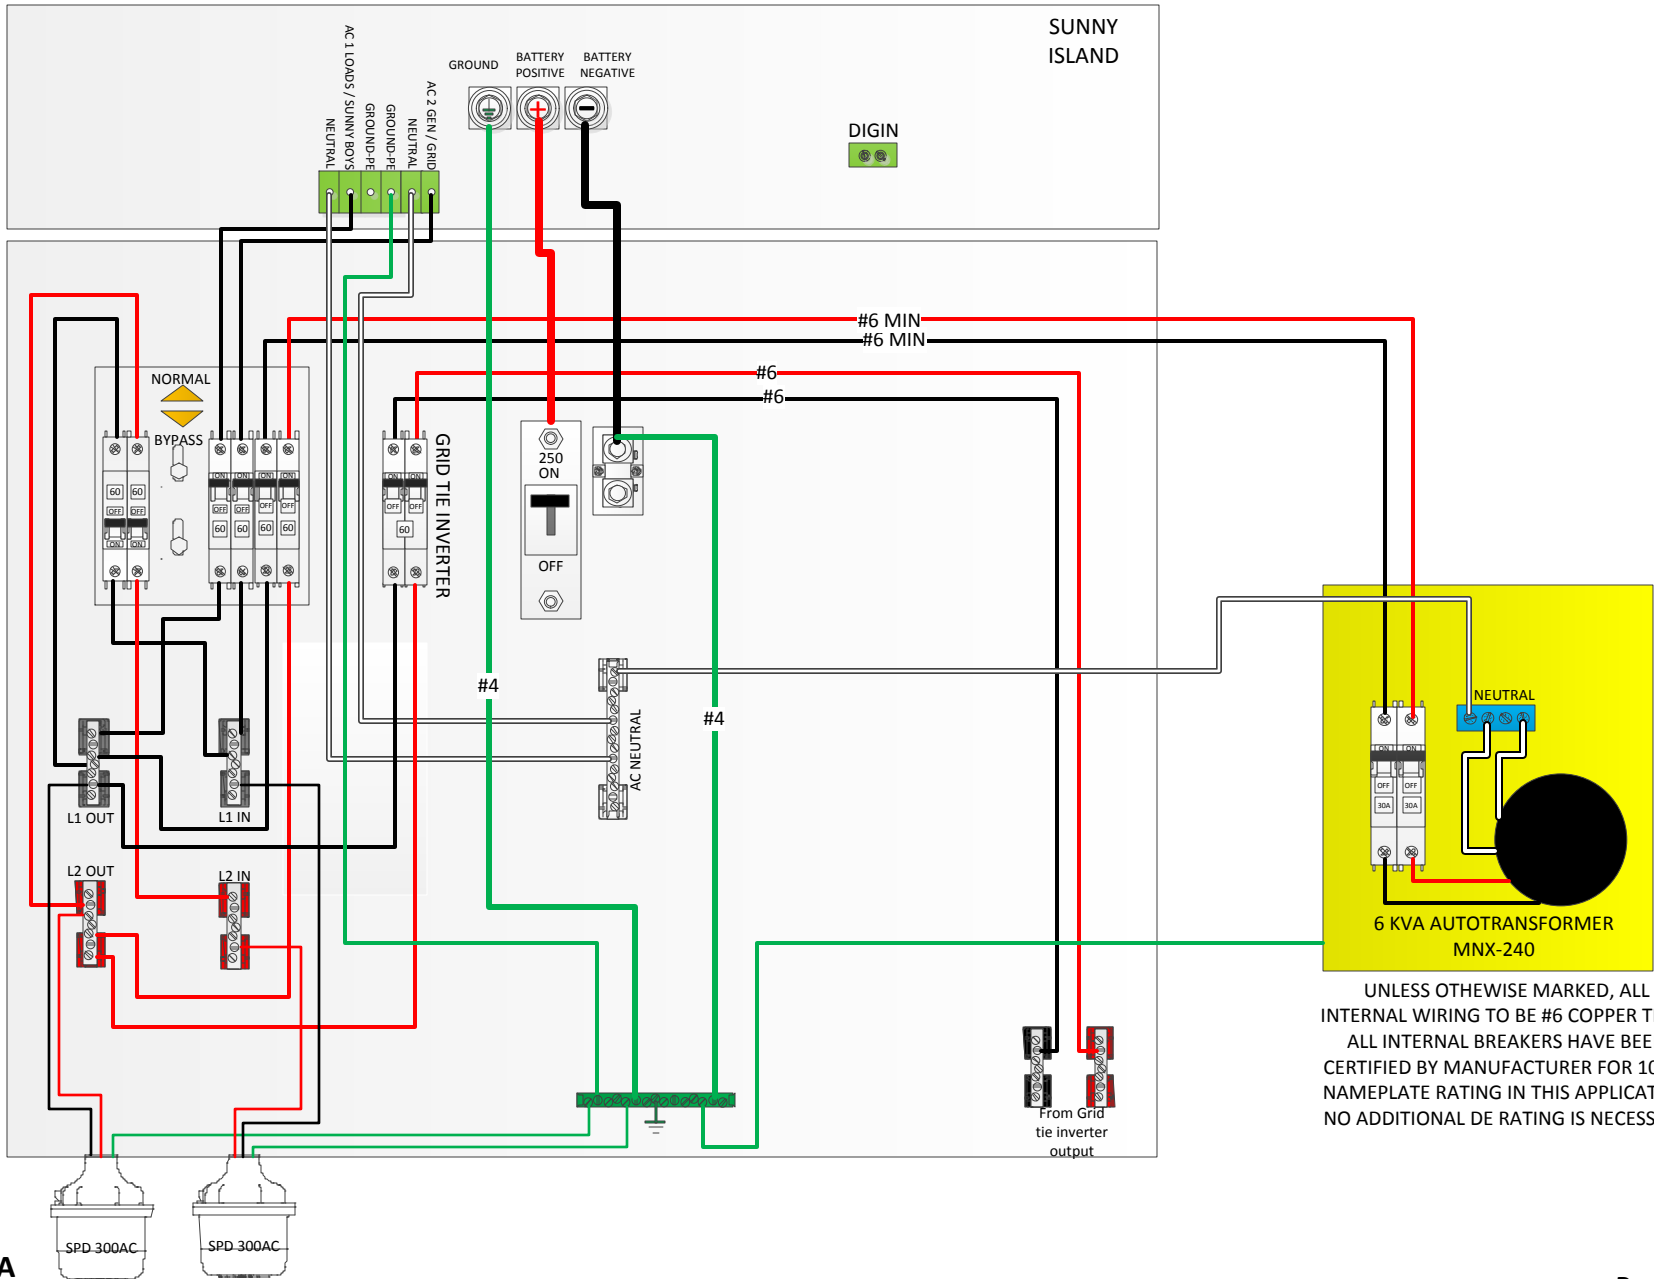

UNLESS OTHERWISE MARKED, ALL INTERNAL WIRING TO BE #6 COPPER THHN
ALL INTERNAL BREAKERS HAVE BEEN CERTIFIED BY MANUFACTURER FOR 100% NAMEPLATE RATING IN THIS APPLICATION
NO ADDITIONAL DERATING IS NECESSARY

Wiring done by Customer

