


REV DESCRIPTION

DATE

APPROVED

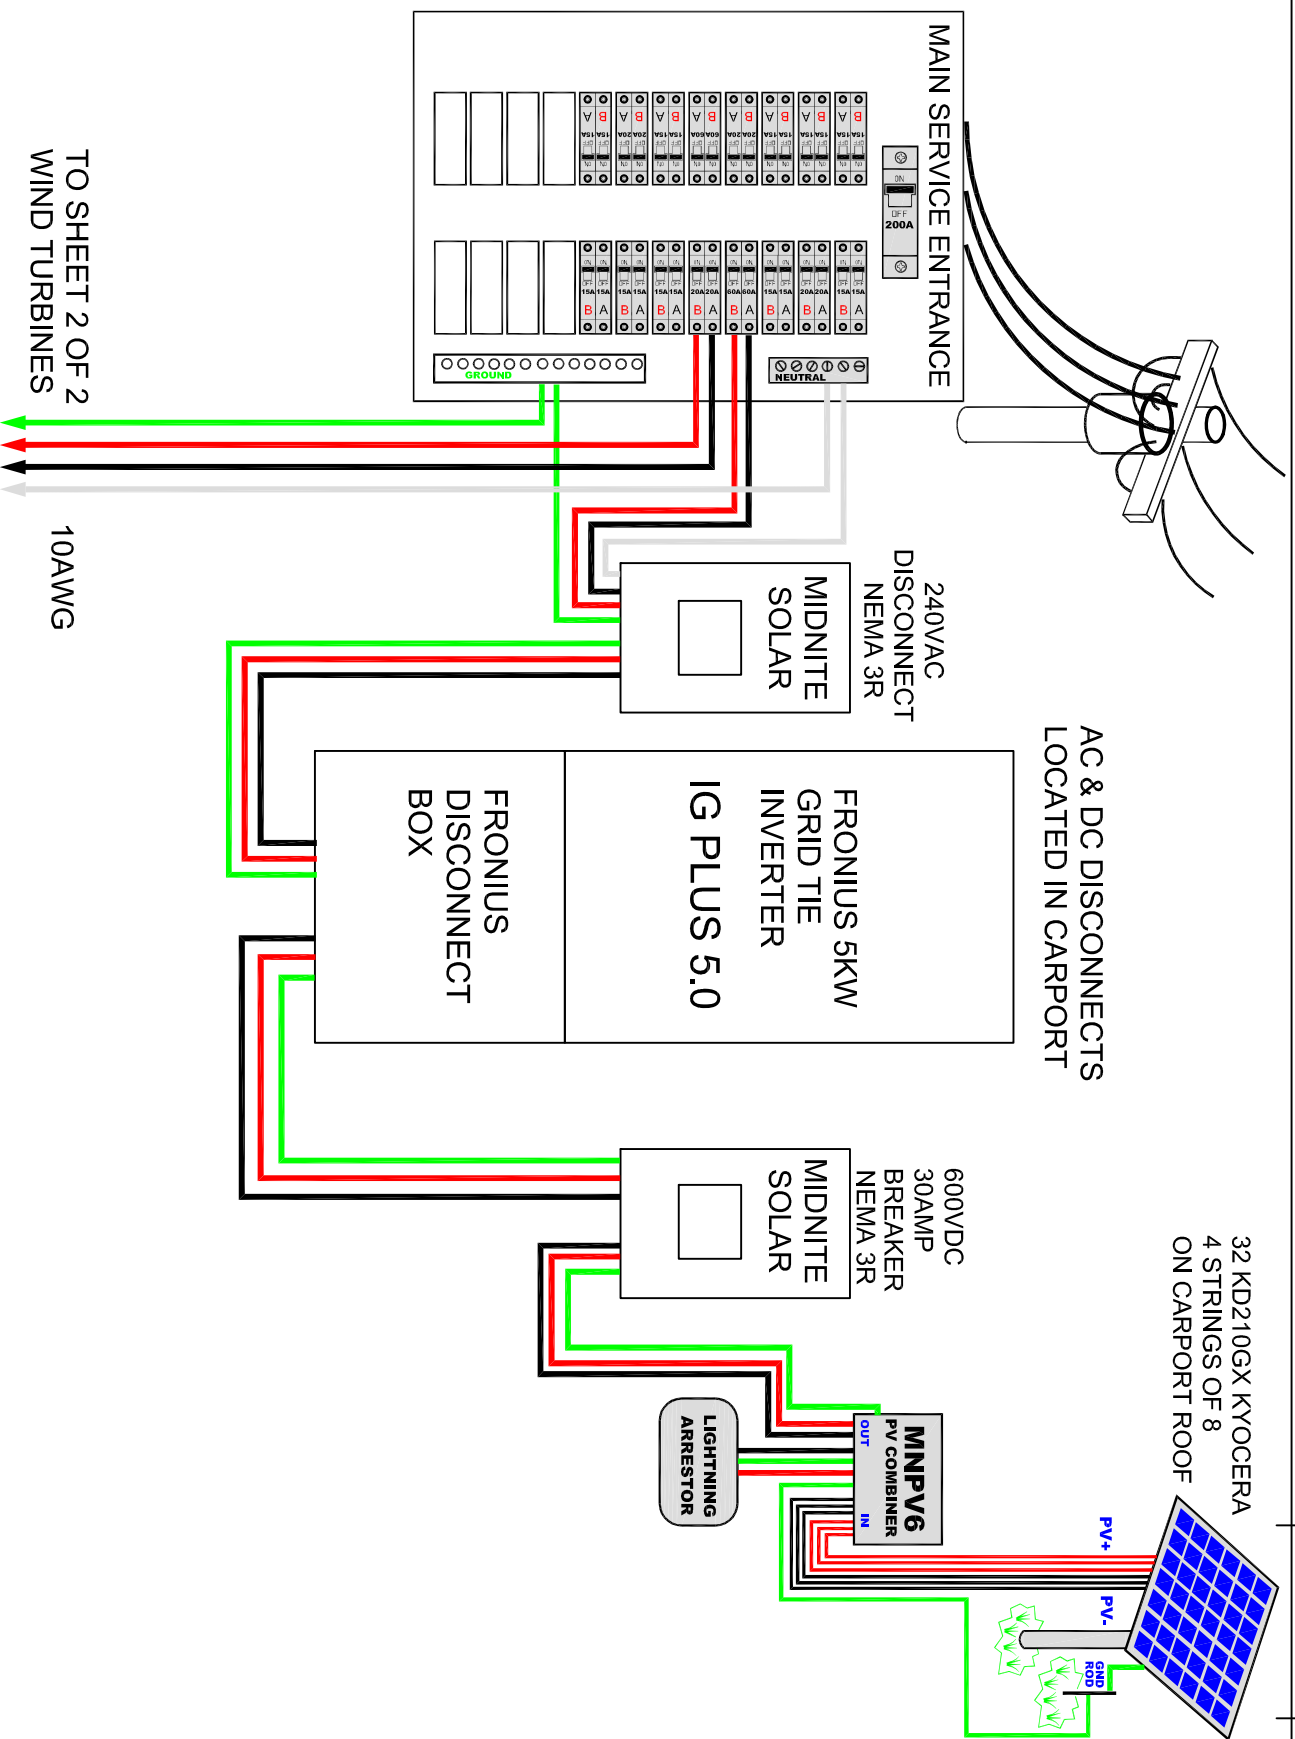

14000 BURN RD
ARLINGTON, WA
98223 USA

59-301 LEHIWA ST GRID TIE

DRAWN BY ROBIN GUDGEL 03-13-10 59-301 LEHIWA ST GRID TIE 1 of 2